

Attachment J

Site Plan, Floor Plans, & Building Sections

New Indio Juvenile and Family Courthouse


Superior Court of California

County of Riverside



**ADMINISTRATIVE OFFICE
OF THE COURTS**


OFFICE OF COURT CONSTRUCTION
AND MANAGEMENT

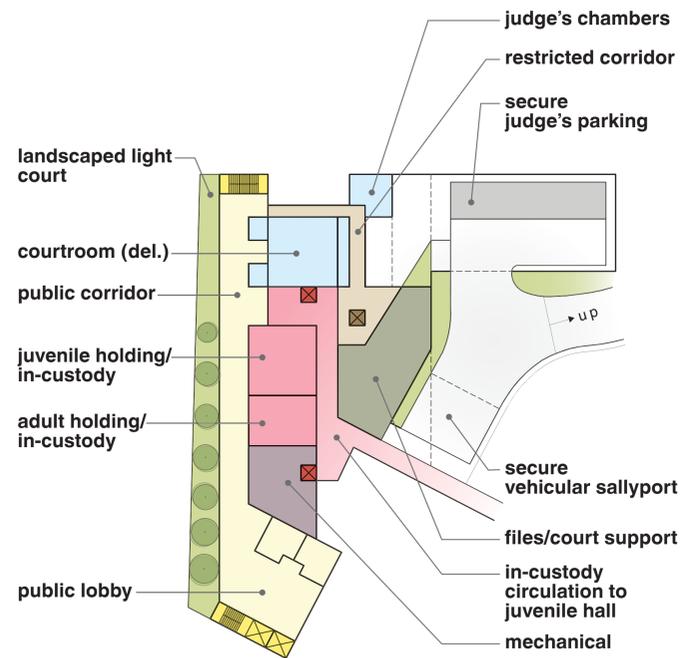


basement level
scale: 1" = 40'-0"

Design Description:


- 2 story scheme
- 2 in-custody elevators
- 3/1/1B Courtroom Stacking arrangement
- Building footprint is slightly smaller than Scheme A
- Judges chambers located adjacent the courtrooms
 - Location of judges chambers prohibits natural light from shared corridor
- 1 story entrance volume opens up to a 2 story lobby
 - Central skylight located above partial 2-story light well in lobby
- Landscaped roof structure and earth-bermed walls provides thermal mass to building
- Image - Massing study indicative of deep recessed windows and desert vernacular

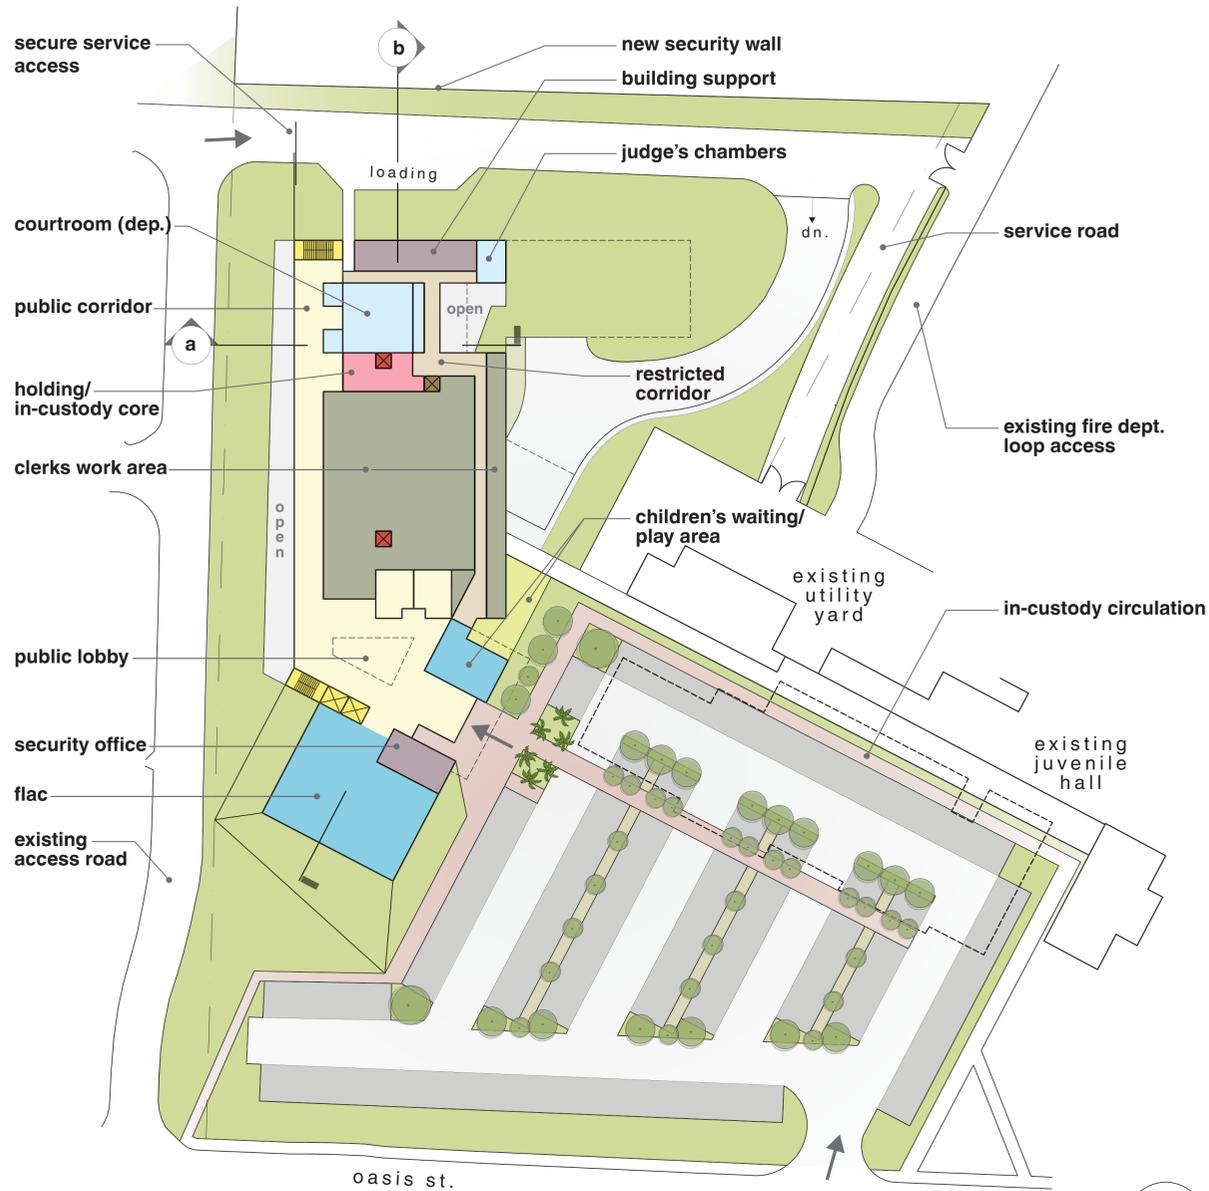


first floor/site plan
scale: 1" = 40'-0"

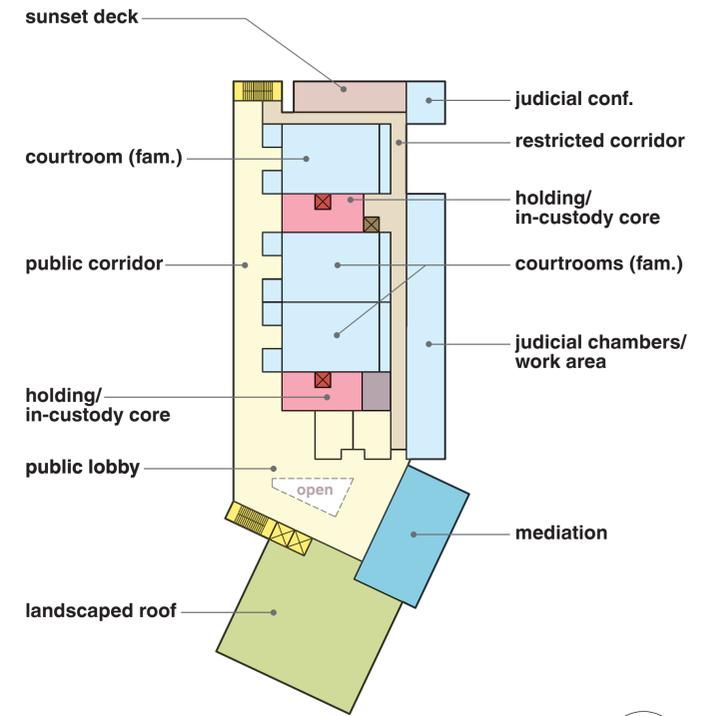


second floor
scale: 1" = 40'-0"

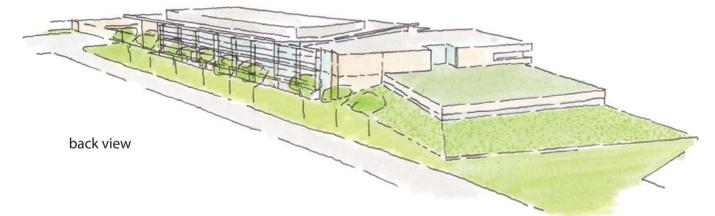


back view

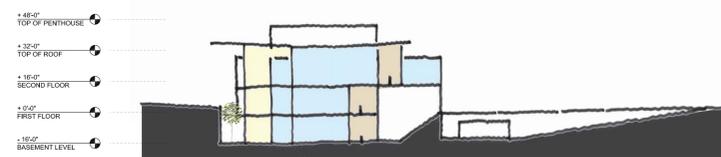

section a
scale: 1" = 40'-0"

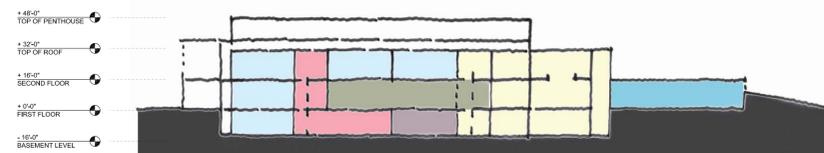

section b
scale: 1" = 40'-0"

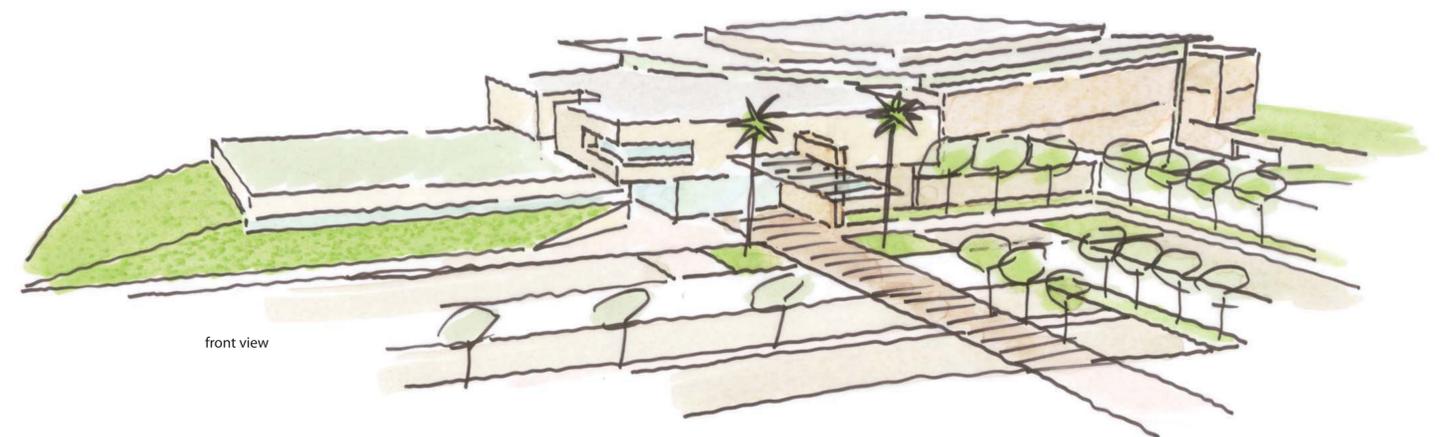

front view